



FIRST FLOOR




FRONT ELEVATION

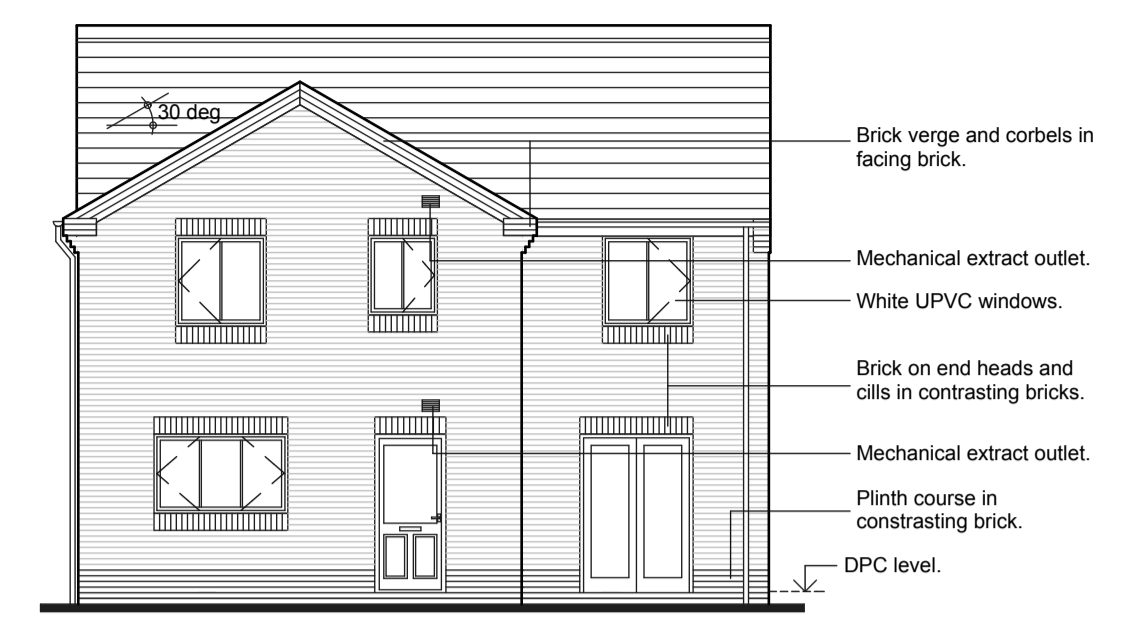


REAR ELEVATION

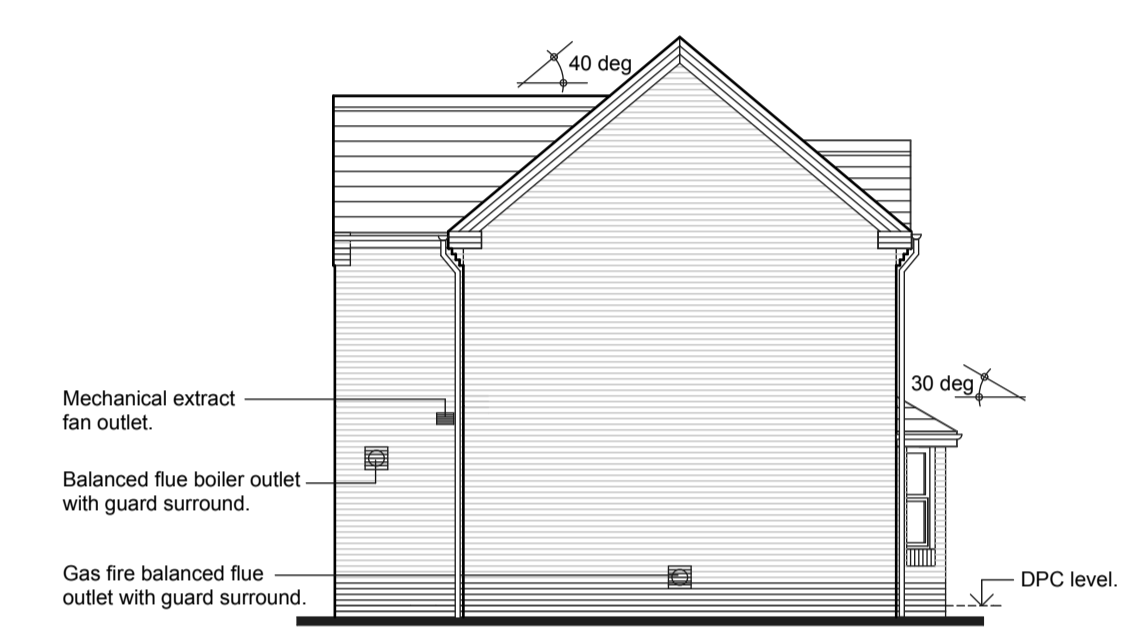


SIDE ELEVATION

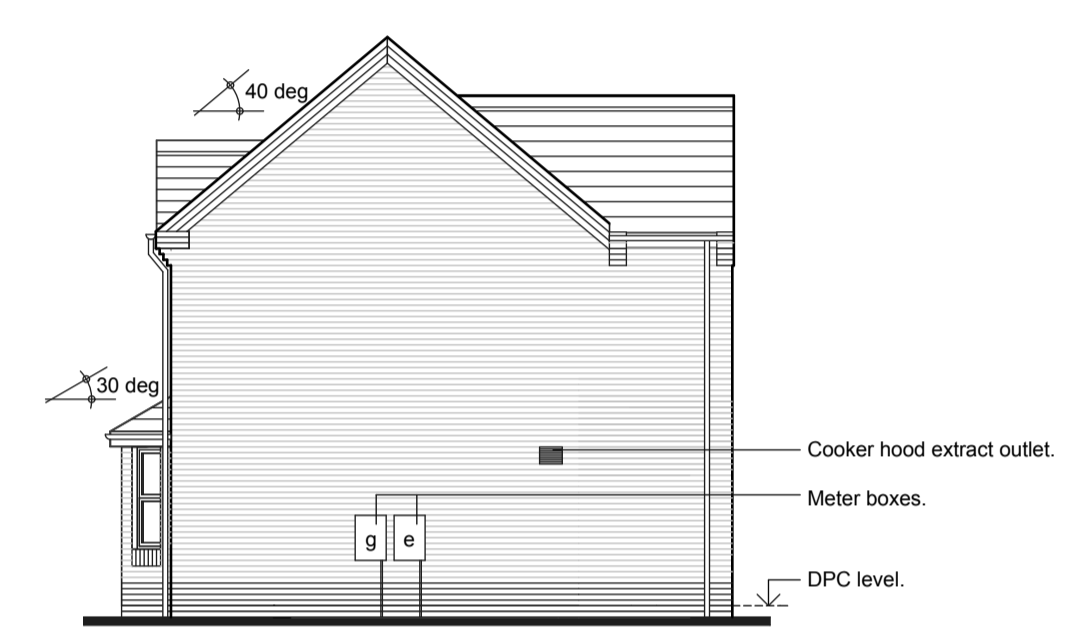

SIDE ELEVATION

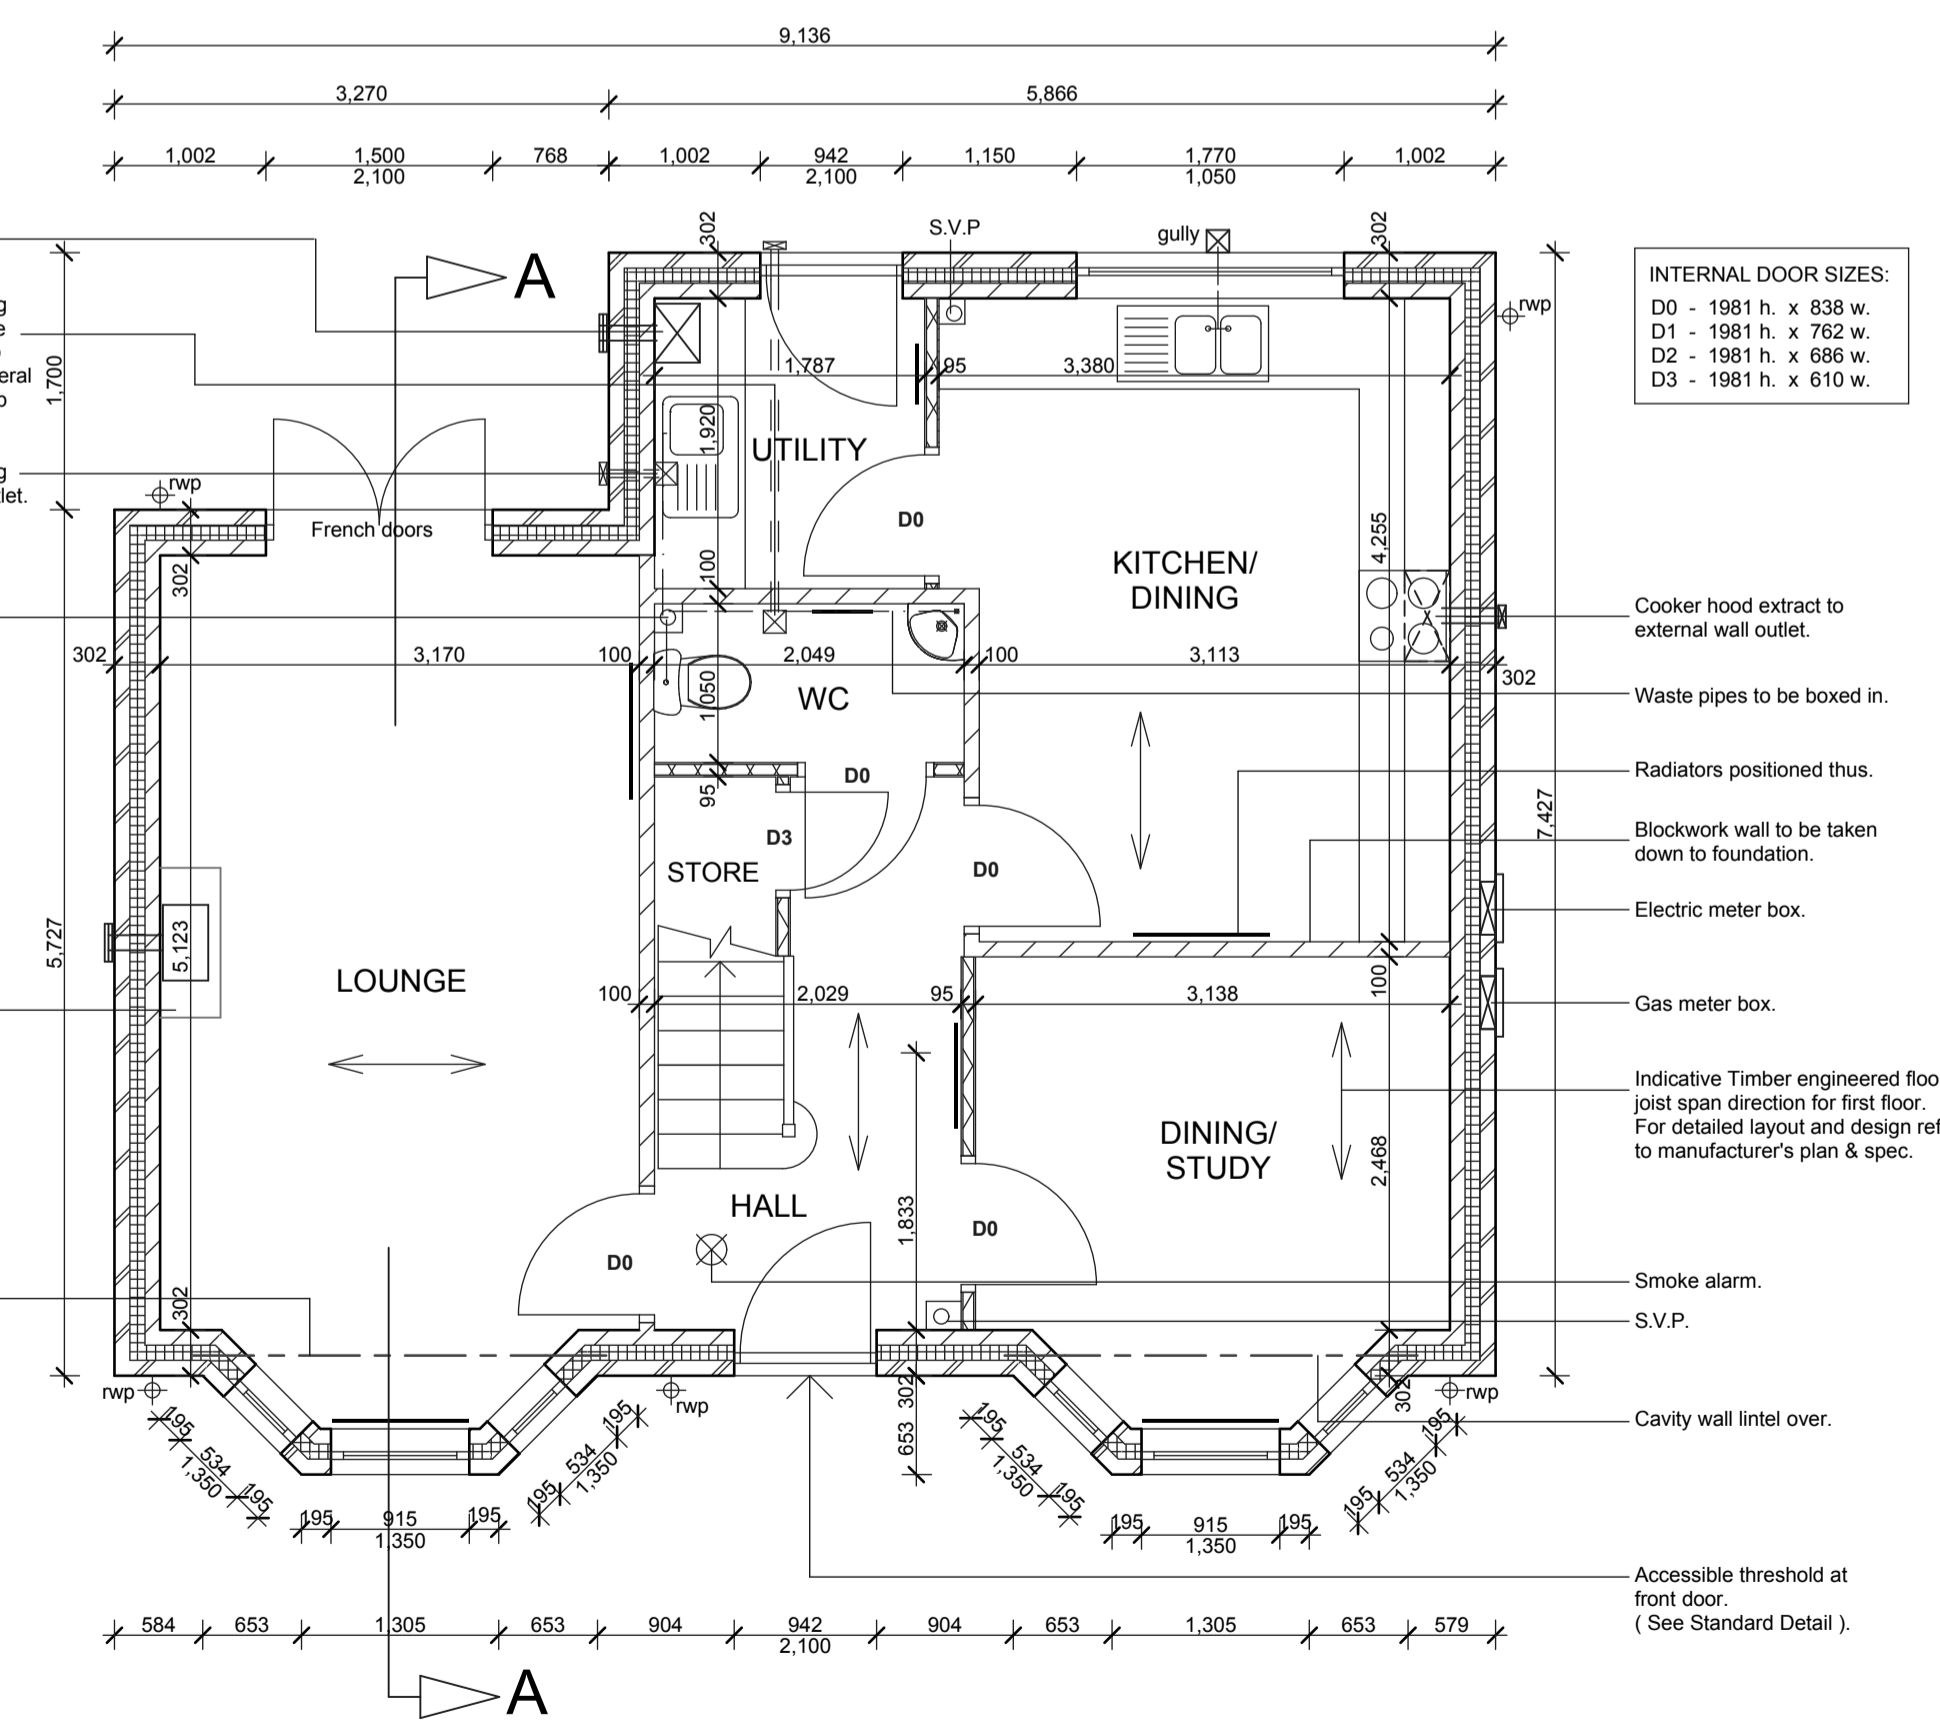

GROUND FLOOR

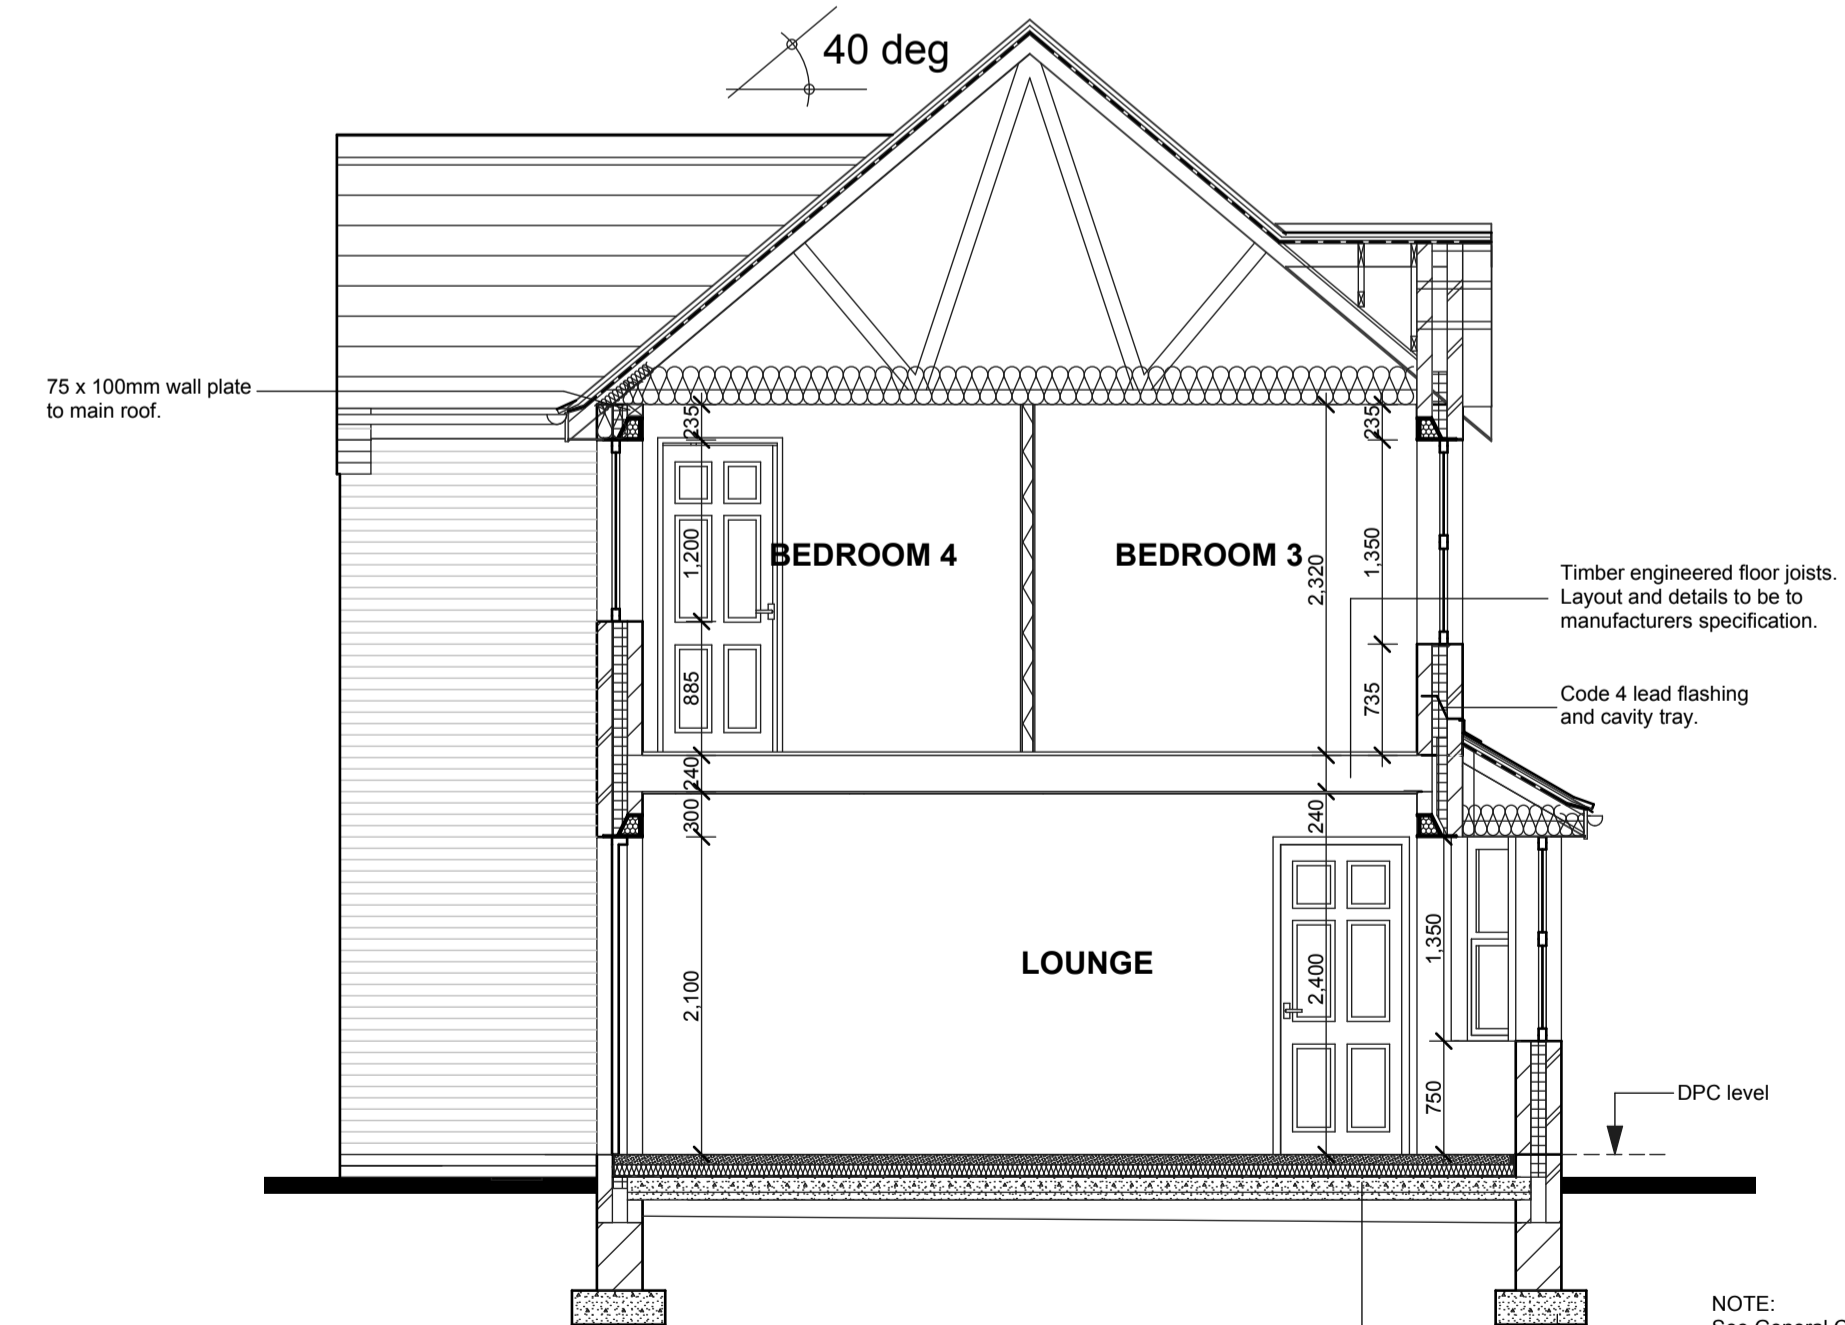

SECTION A-A

NOTE: See General Construction Notes for foundation and ground floor specification - varies on different development sites.

Rev C - 16/08/11 (NB) - Dimensions amended/added. Back door handed. SVP added in Kitchen. Bay cill brickwork amended.  
 Rev B - 30/11/10 (FK) - Stud wall changed to blockwork wall.  
 Rev A - 13/09/10 (FK) - Section A-A added.

**RIPON HOMES**  
 Leeming Lane South, Mansfield Woodhouse  
 Nottinghamshire, NG19 9AQ  
 Tel: 01623 659000 Fax: 01623 420807

STANDARD WORKING DRAWING

House Type:  
4BLspec

Scale: 1:50 Date: June 2009 Revision: C  
 1:100

**FLOOR AREA**  
 107.55m<sup>2</sup>  
 1158sqft